
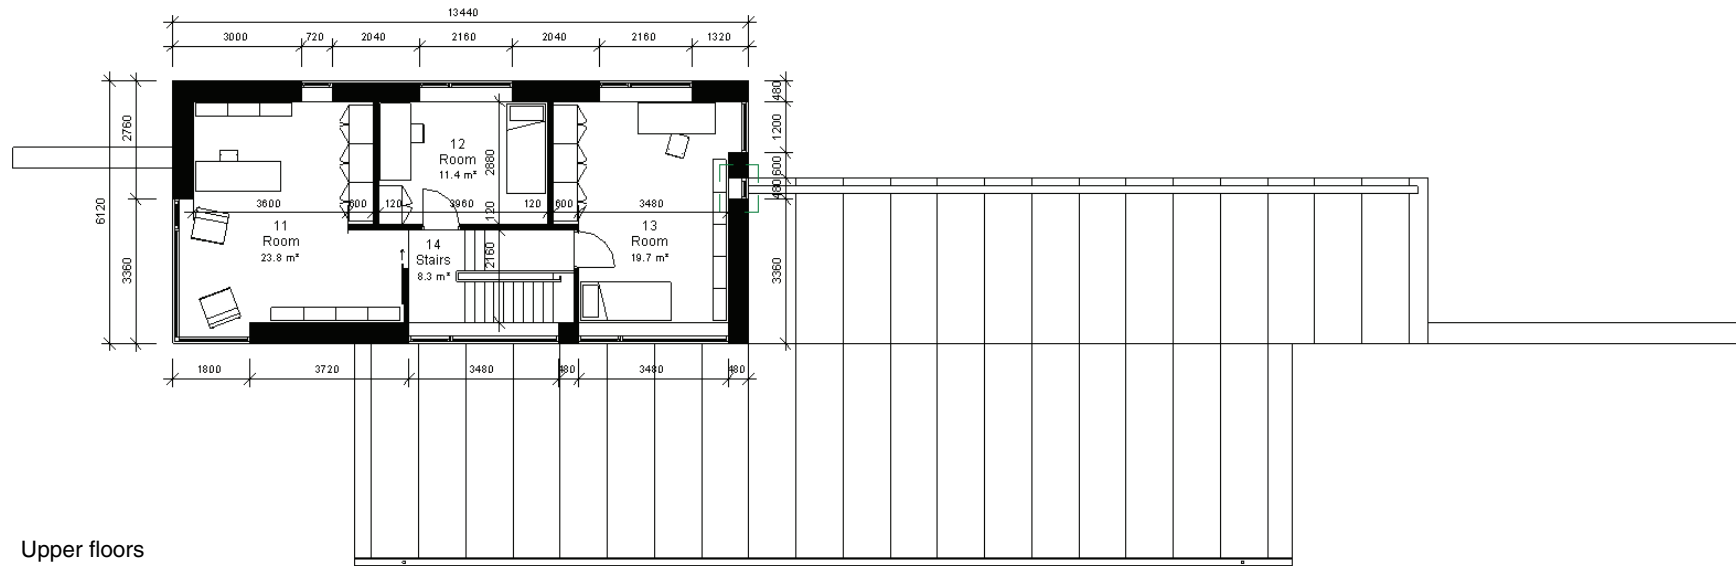


Reference Sheet page 1/ **REVISED PLANS**

Upper floors

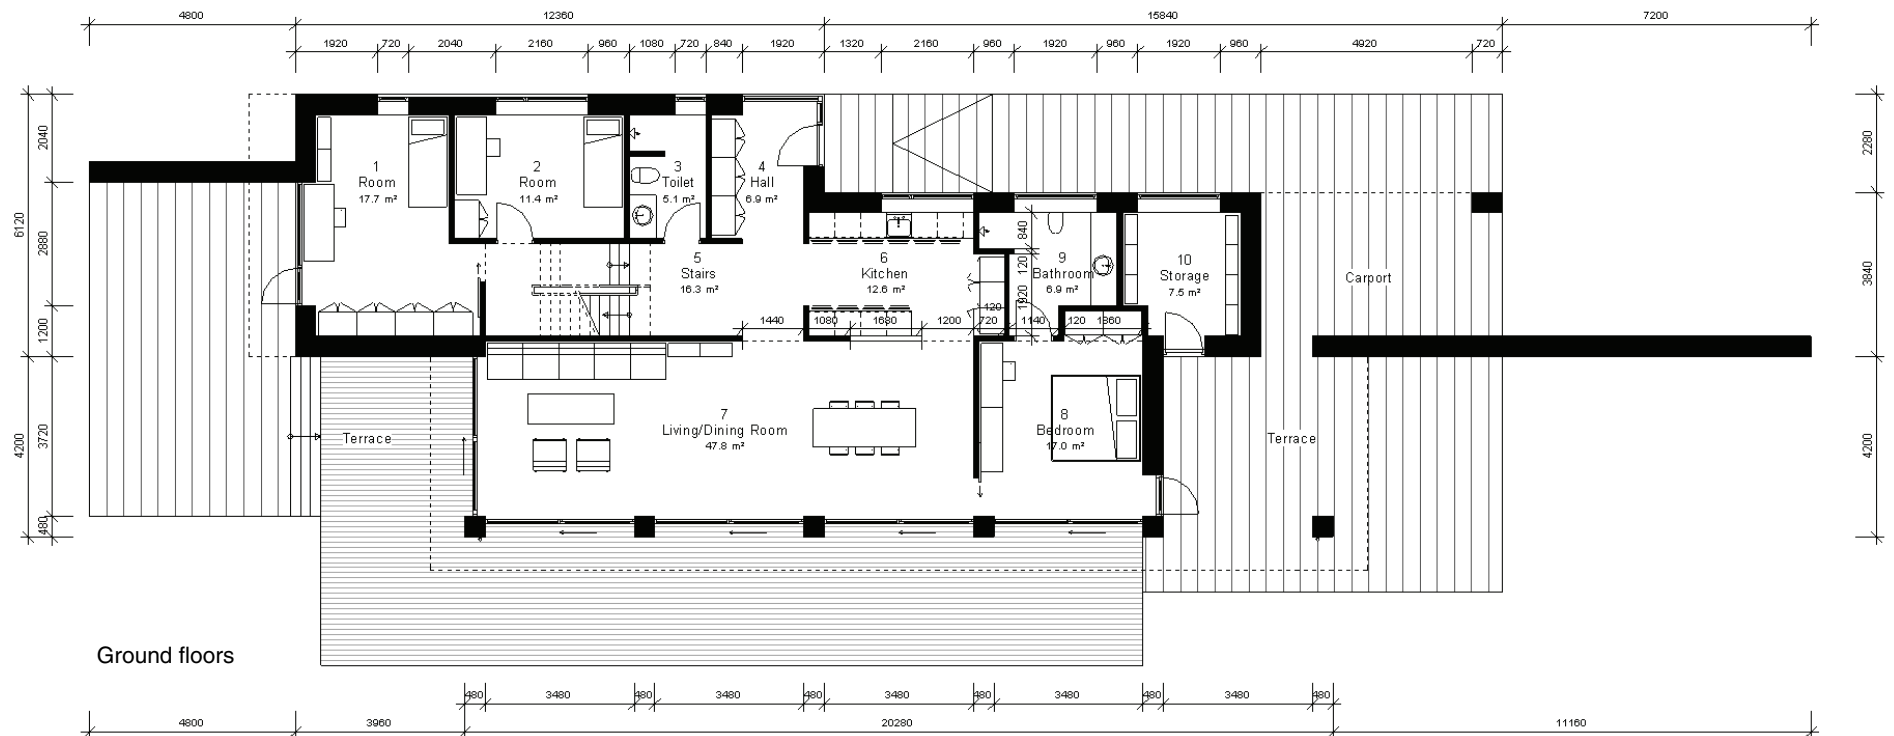

Ground floors

Reference Sheet page 2/ **REVISED ELEVATIONS**

